


blocco servizi
superficie netta mq 240
h netta 3,00

palestra
superficie netta 1800
h netta 7,50

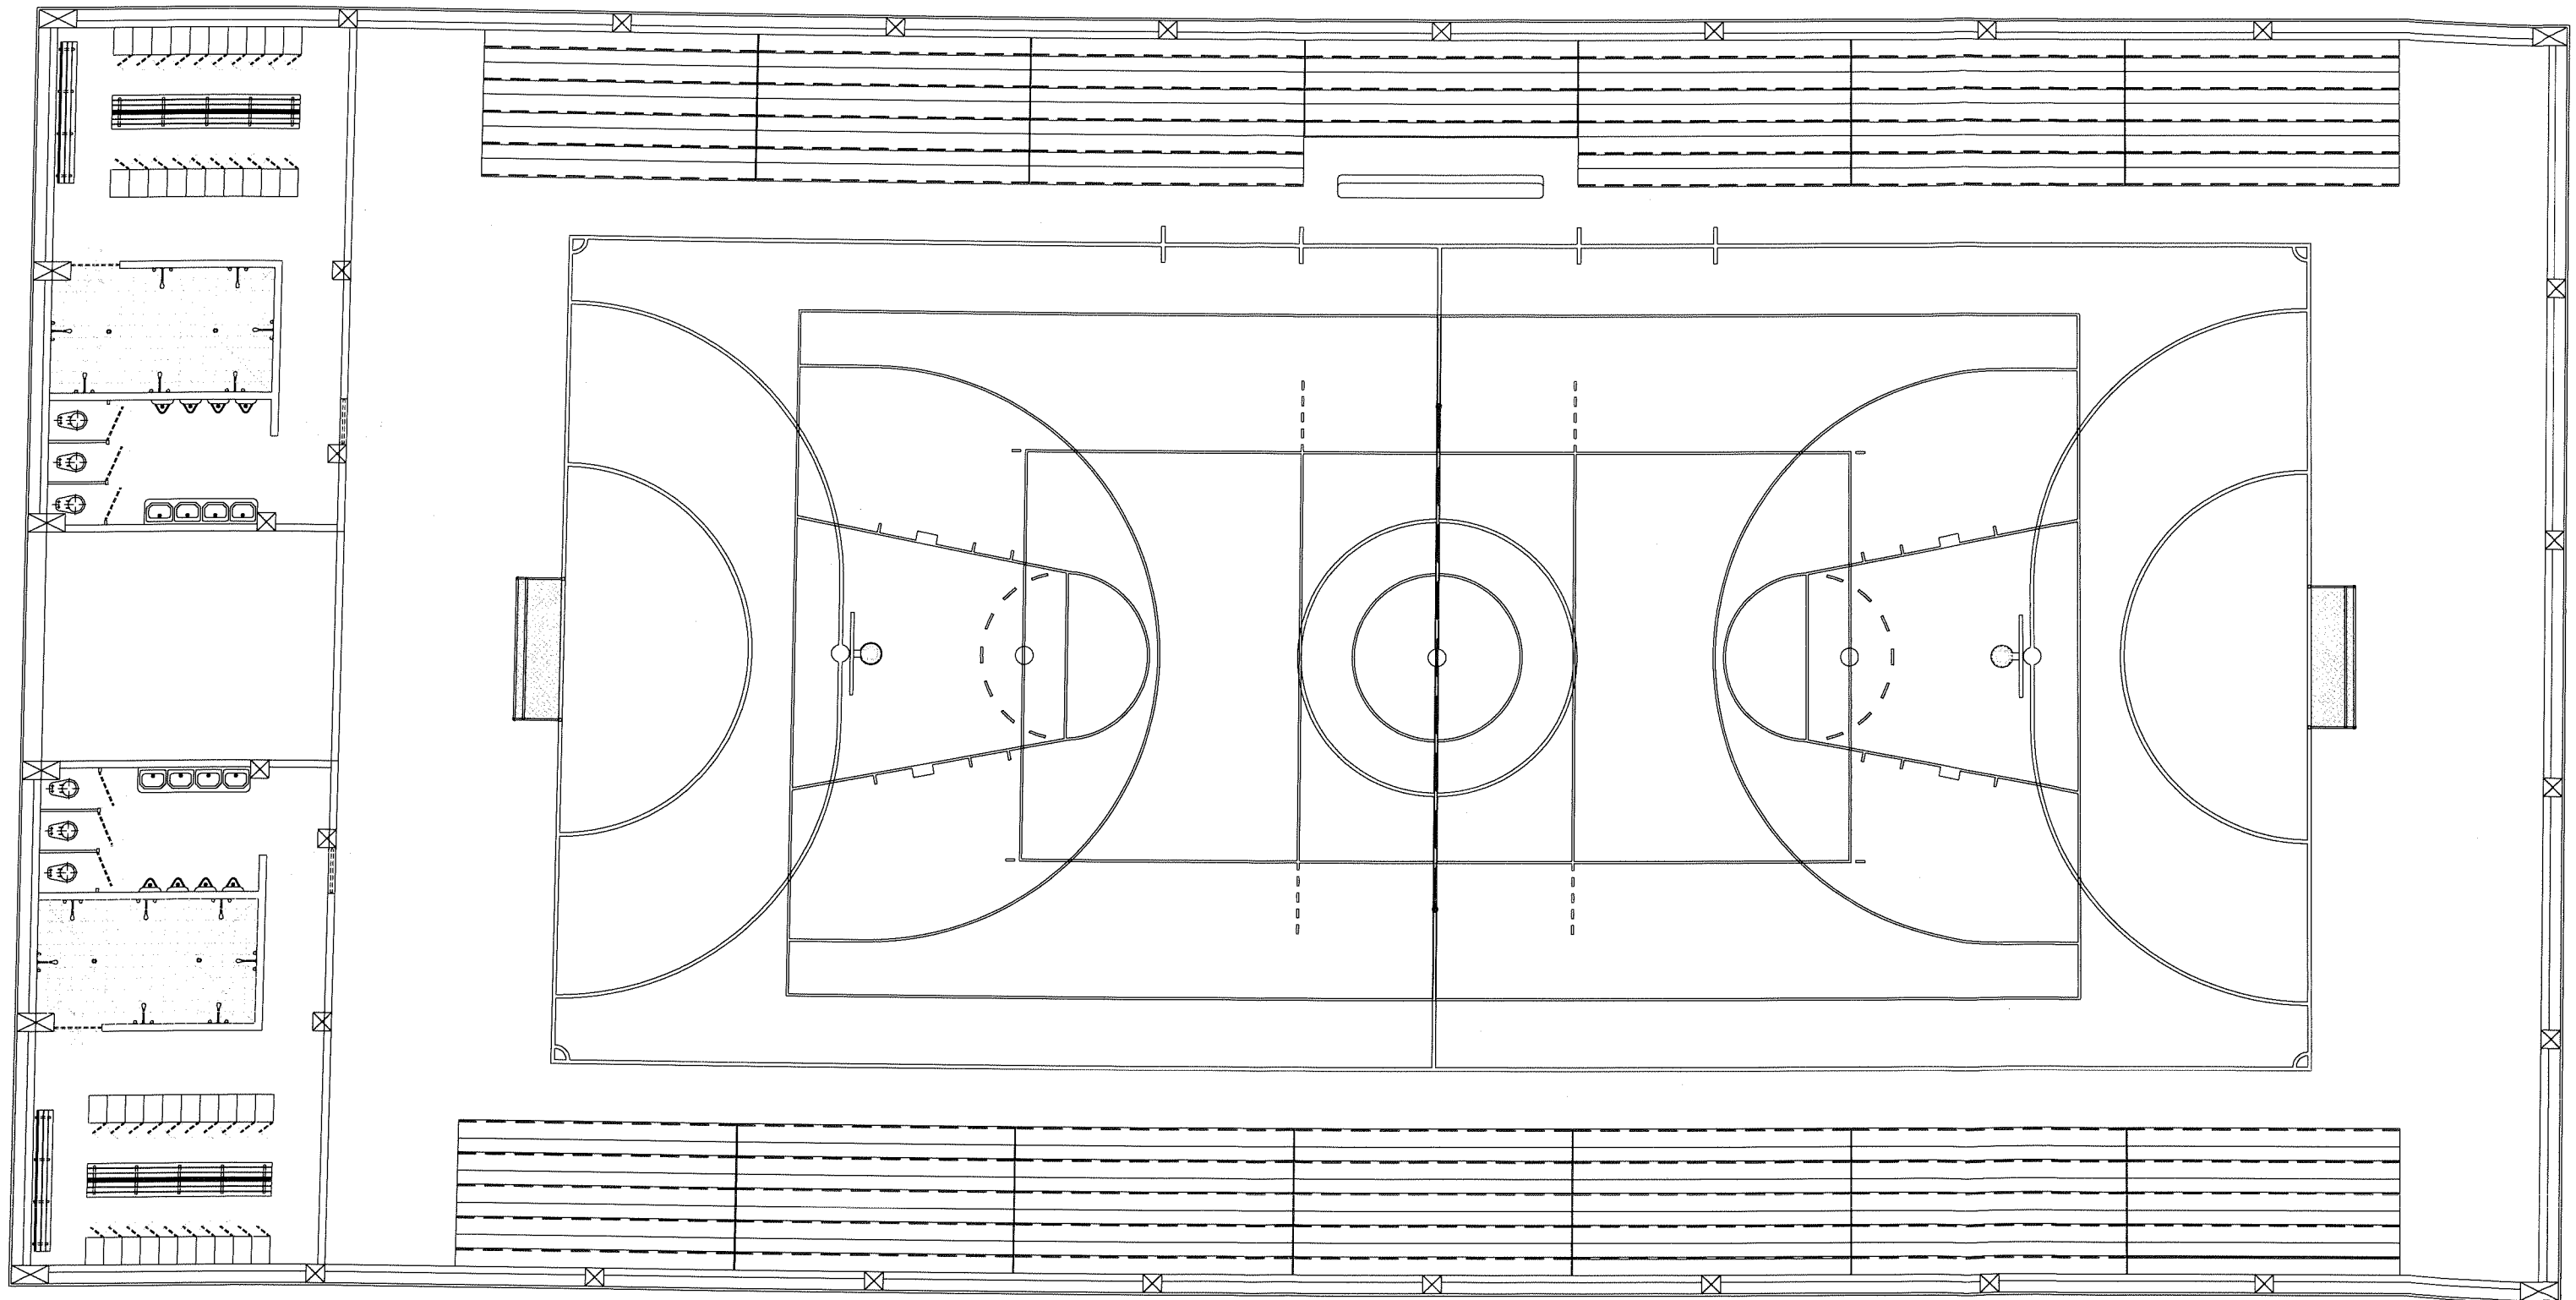

018
UP OF A